

TRAIL ON GRADE



BOARDWALK SECTION THROUGH WETLANDS







TRAIL ON GRADE EASEMENT RECOMMENDED

RETAINING WALL SECTION






NORTH SIDE OPTION



TRAIL ON GRADE

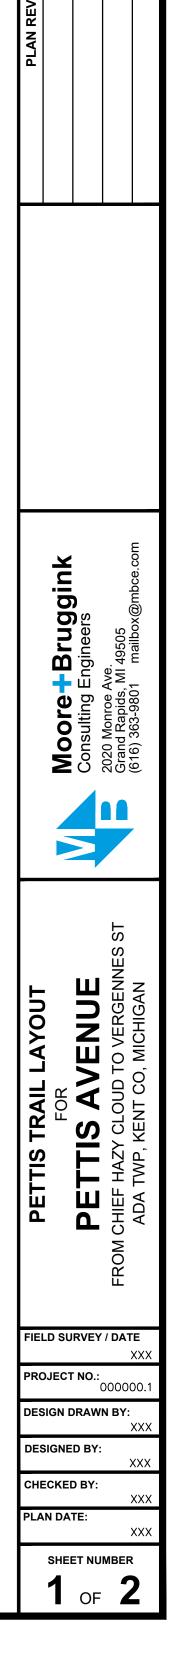

PLAN SCALE: 1" = 150' PROFILE SCALES:

Know what's **below. Call** before you dig.

LEGEND

PATH ON GRADE BOARDWALK **RETAINING WALL**