


P:\035\MASTERPLAN\sanitary\Future.dwg 6/14/2007 2:36:47 PM EDT

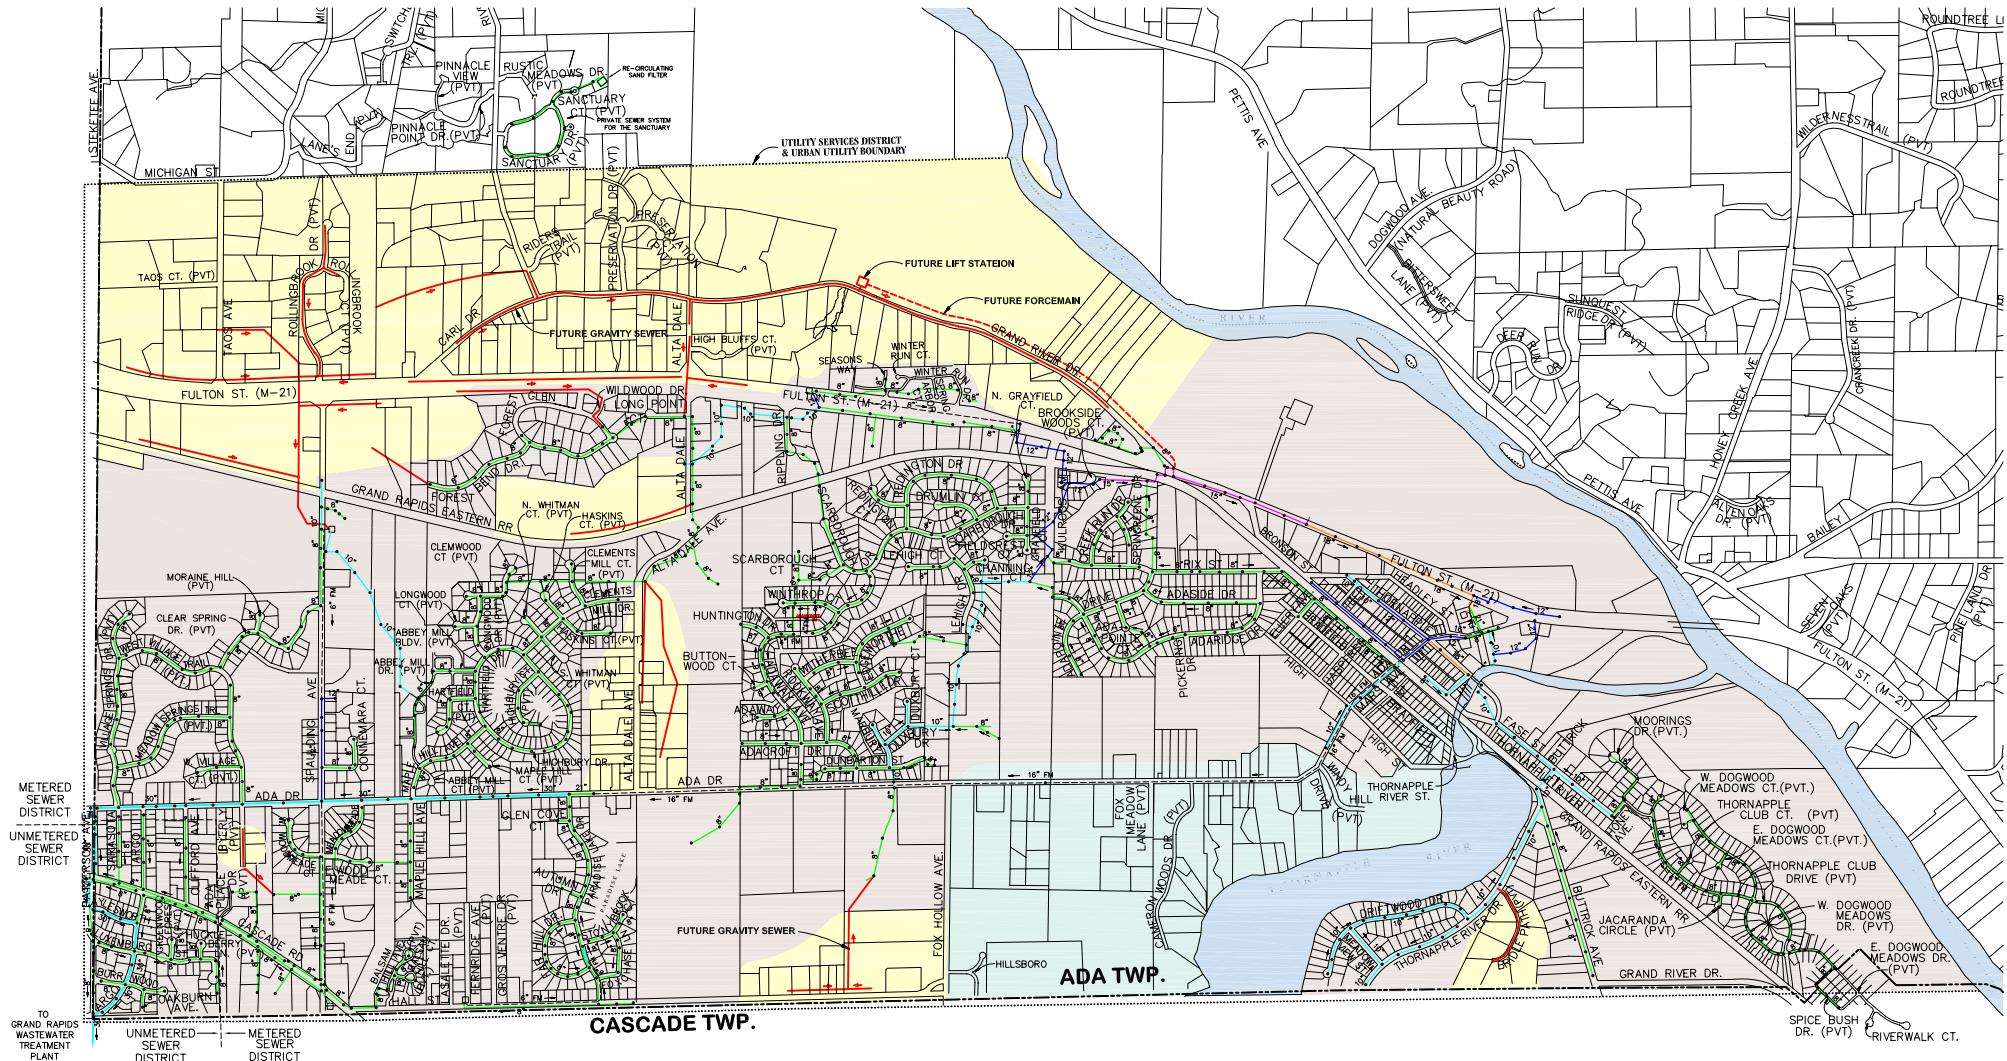

LEGEND

	Ex. 8" Sanitary Sewer		Ex. 30" Sanitary Sewer
	Ex. 10" Sanitary Sewer		Ex. Force Main (see schedule)
	Ex. 12" Sanitary Sewer		Ex. Sewer Service District Boundary
	Ex. 15" Sanitary Sewer		Manhole
	Ex. 18" Sanitary Sewer		Lift Station
	Ex. 21" Sanitary Sewer		Metering Station
	FUTURE GRAVITY SANITARY SEWER		
	FUTURE FORCE MAIN		
	FUTURE LIFT STATION		
	EXISTING AREA SERVED WITH SEWER		
	MASTER PLAN SEWER SERVICE AREA		
	UNSERVED AREA		

MASTER PLAN
ADA TOWNSHIP
SANITARY SEWER SYSTEM

