

1



PROPOSED PATH EXAMPLE
(UNDER CONSTRUCTION)

2




EXISTING CONDITIONS


3



PROPOSED PATH EXAMPLE

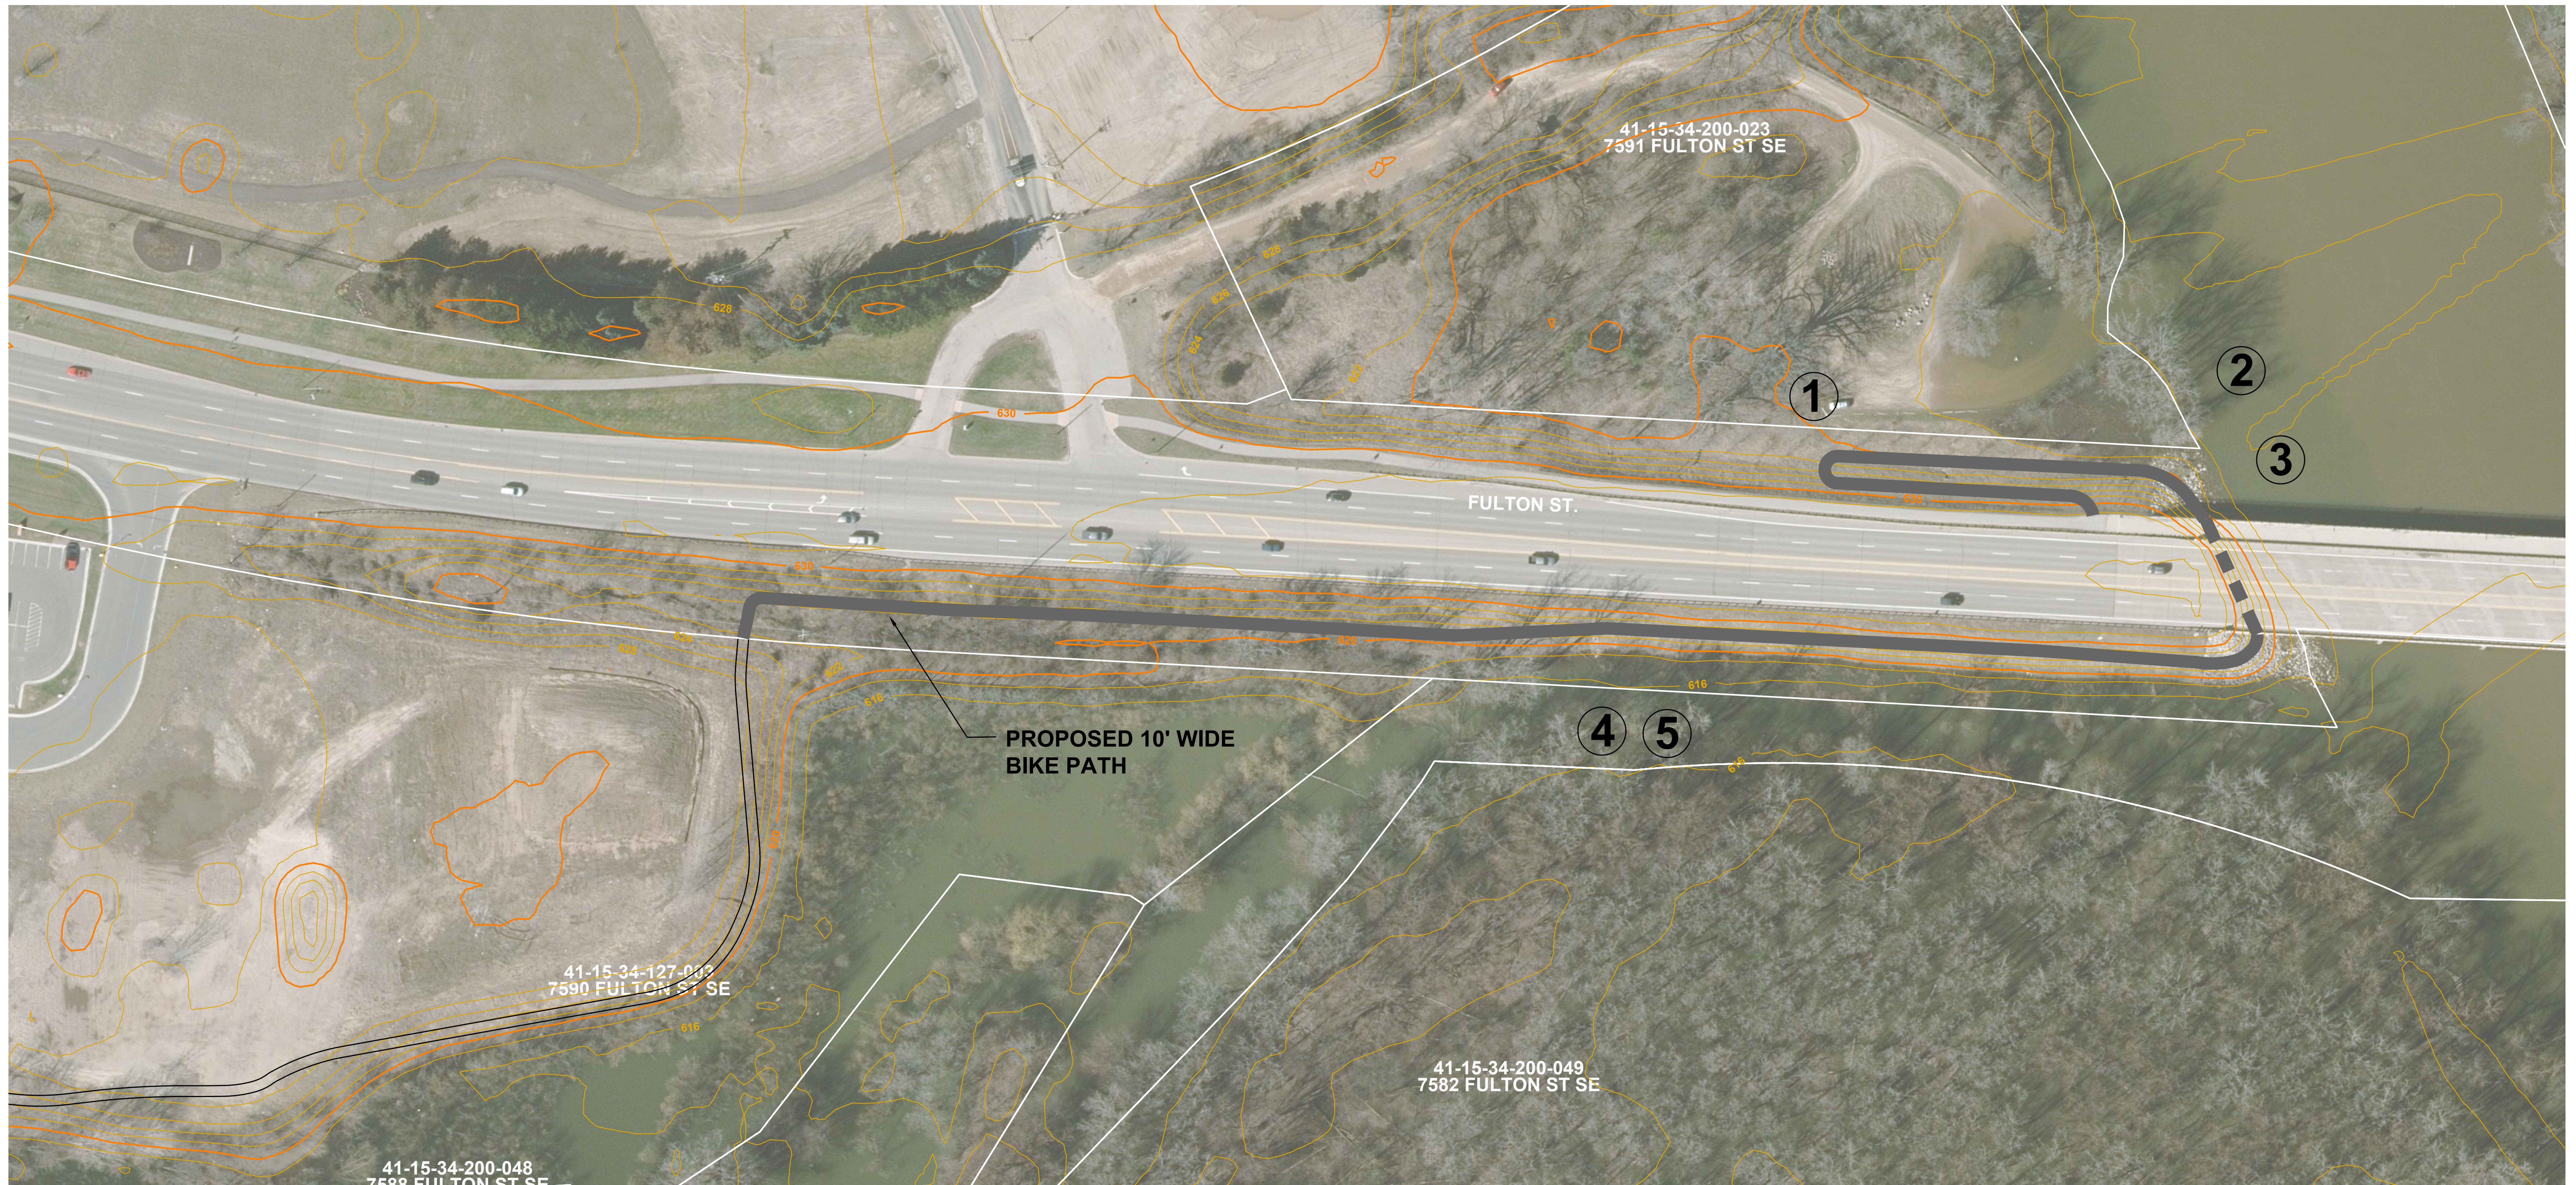


4

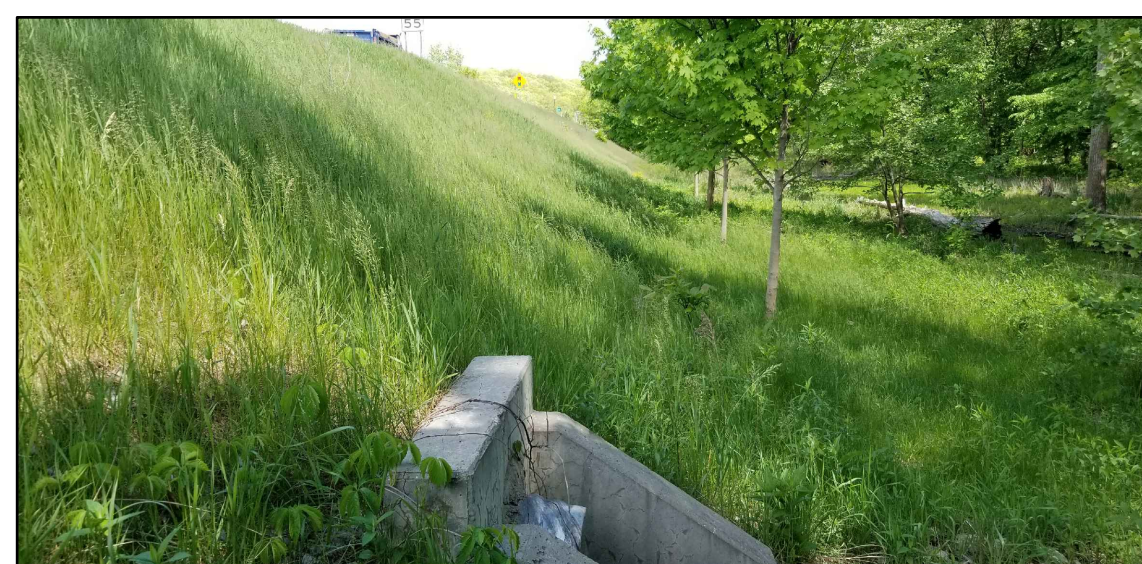


EXISTING CONDITIONS

5

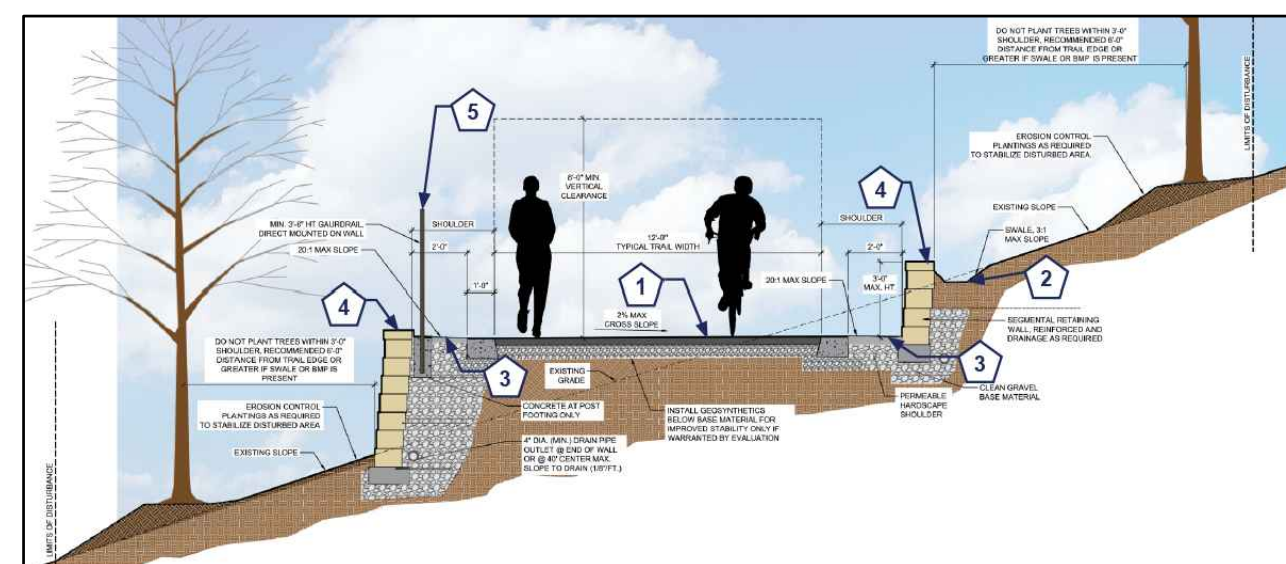

PROPOSED PATH

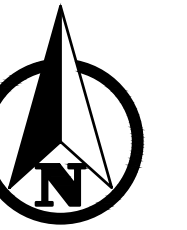

PLAN SCALE: 1" = 60'



Know what's below.
Call before you dig.

PLAN REVISIONS

Moore+Bruggink
Consulting Engineers
2020 Monroe Ave.
Grand Rapids, MI 49505
(616) 363-9801 mailbox@mbcae.com



ADA TRAILS
IN
FULTON STREET
LEGACY PARK
ADA TOWNSHIP, KENT COUNTY, MICHIGAN

FIELD SURVEY / DATE

PROJECT NO.: 210187.01

DESIGN DRAWN BY: CFB

DESIGNED BY: SCG

CHECKED BY: SCG

PLAN DATE: ###

SHEET NUMBER

1 OF 1